


# HDJ-M45-04

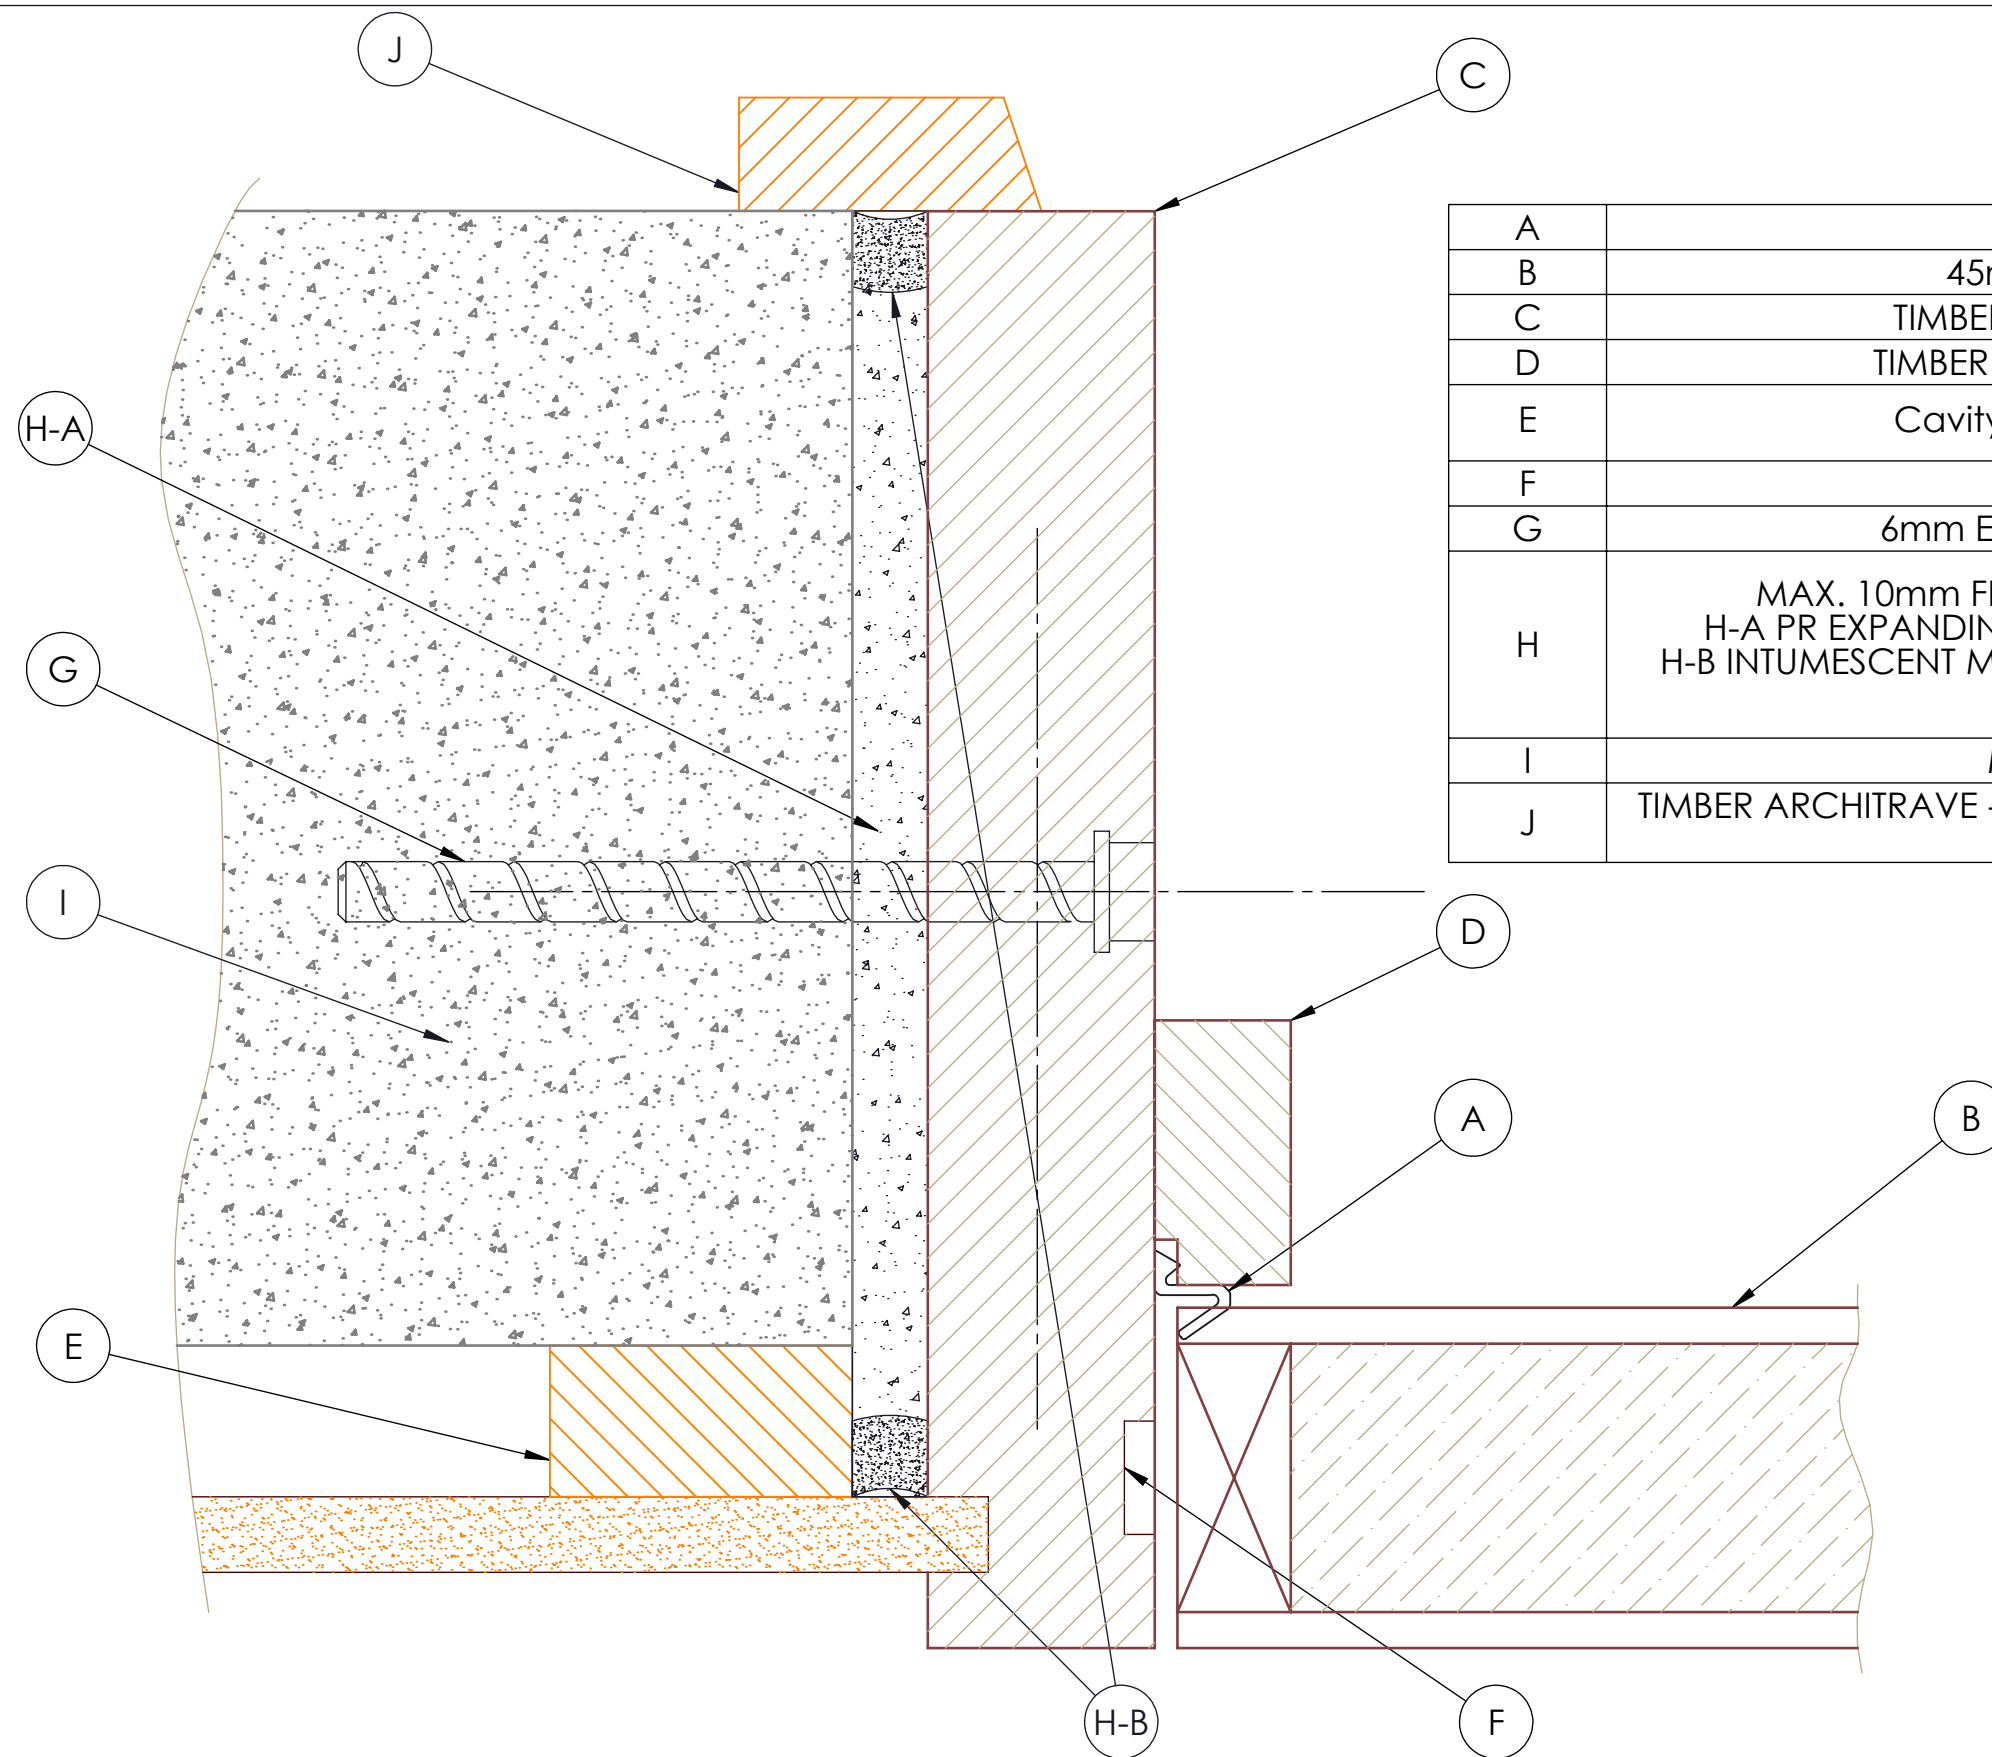

A	SQ21
B	45mm FUTURA DOOR
C	TIMBER JAMB (30 or 42 mm)
D	TIMBER DOOR STOP (35 X 18R)
E	Cavity Batten (40 X 20 mm)
F	FIRE SEALS
G	6mm EXCALIBUR SCREWBOLT
H	MAX. 10mm FITTING GAP TO BE FILLED WITH: H-A PR EXPANDING FOAM (E.G. SIKA BOOM) AND H-B INTUMESCENT MATERIAL (E.G. BOSS MASTIC) TO FILL FITTING VOID
I	MASONRY WALL
J	TIMBER ARCHITRAVE - MUST OVERLAP WALL STRUCTURE BY 15mm MINIMUM

CORE	FUTURA
FRR	-/30/30 sm
STUD	NA
JAMB "J"	J1D-35
WALL TYPE EXAMPLES	MASONRY

Title: <b>Door Jamb</b>	Date: 15/01/2021	Drawn By: HM	Checked By: HM
Drawing No: <b>HDJ-M45-04</b>	Revision: 1.0	Sheet No: 1 / 1	Size: A3

