



HDJ-M60-21

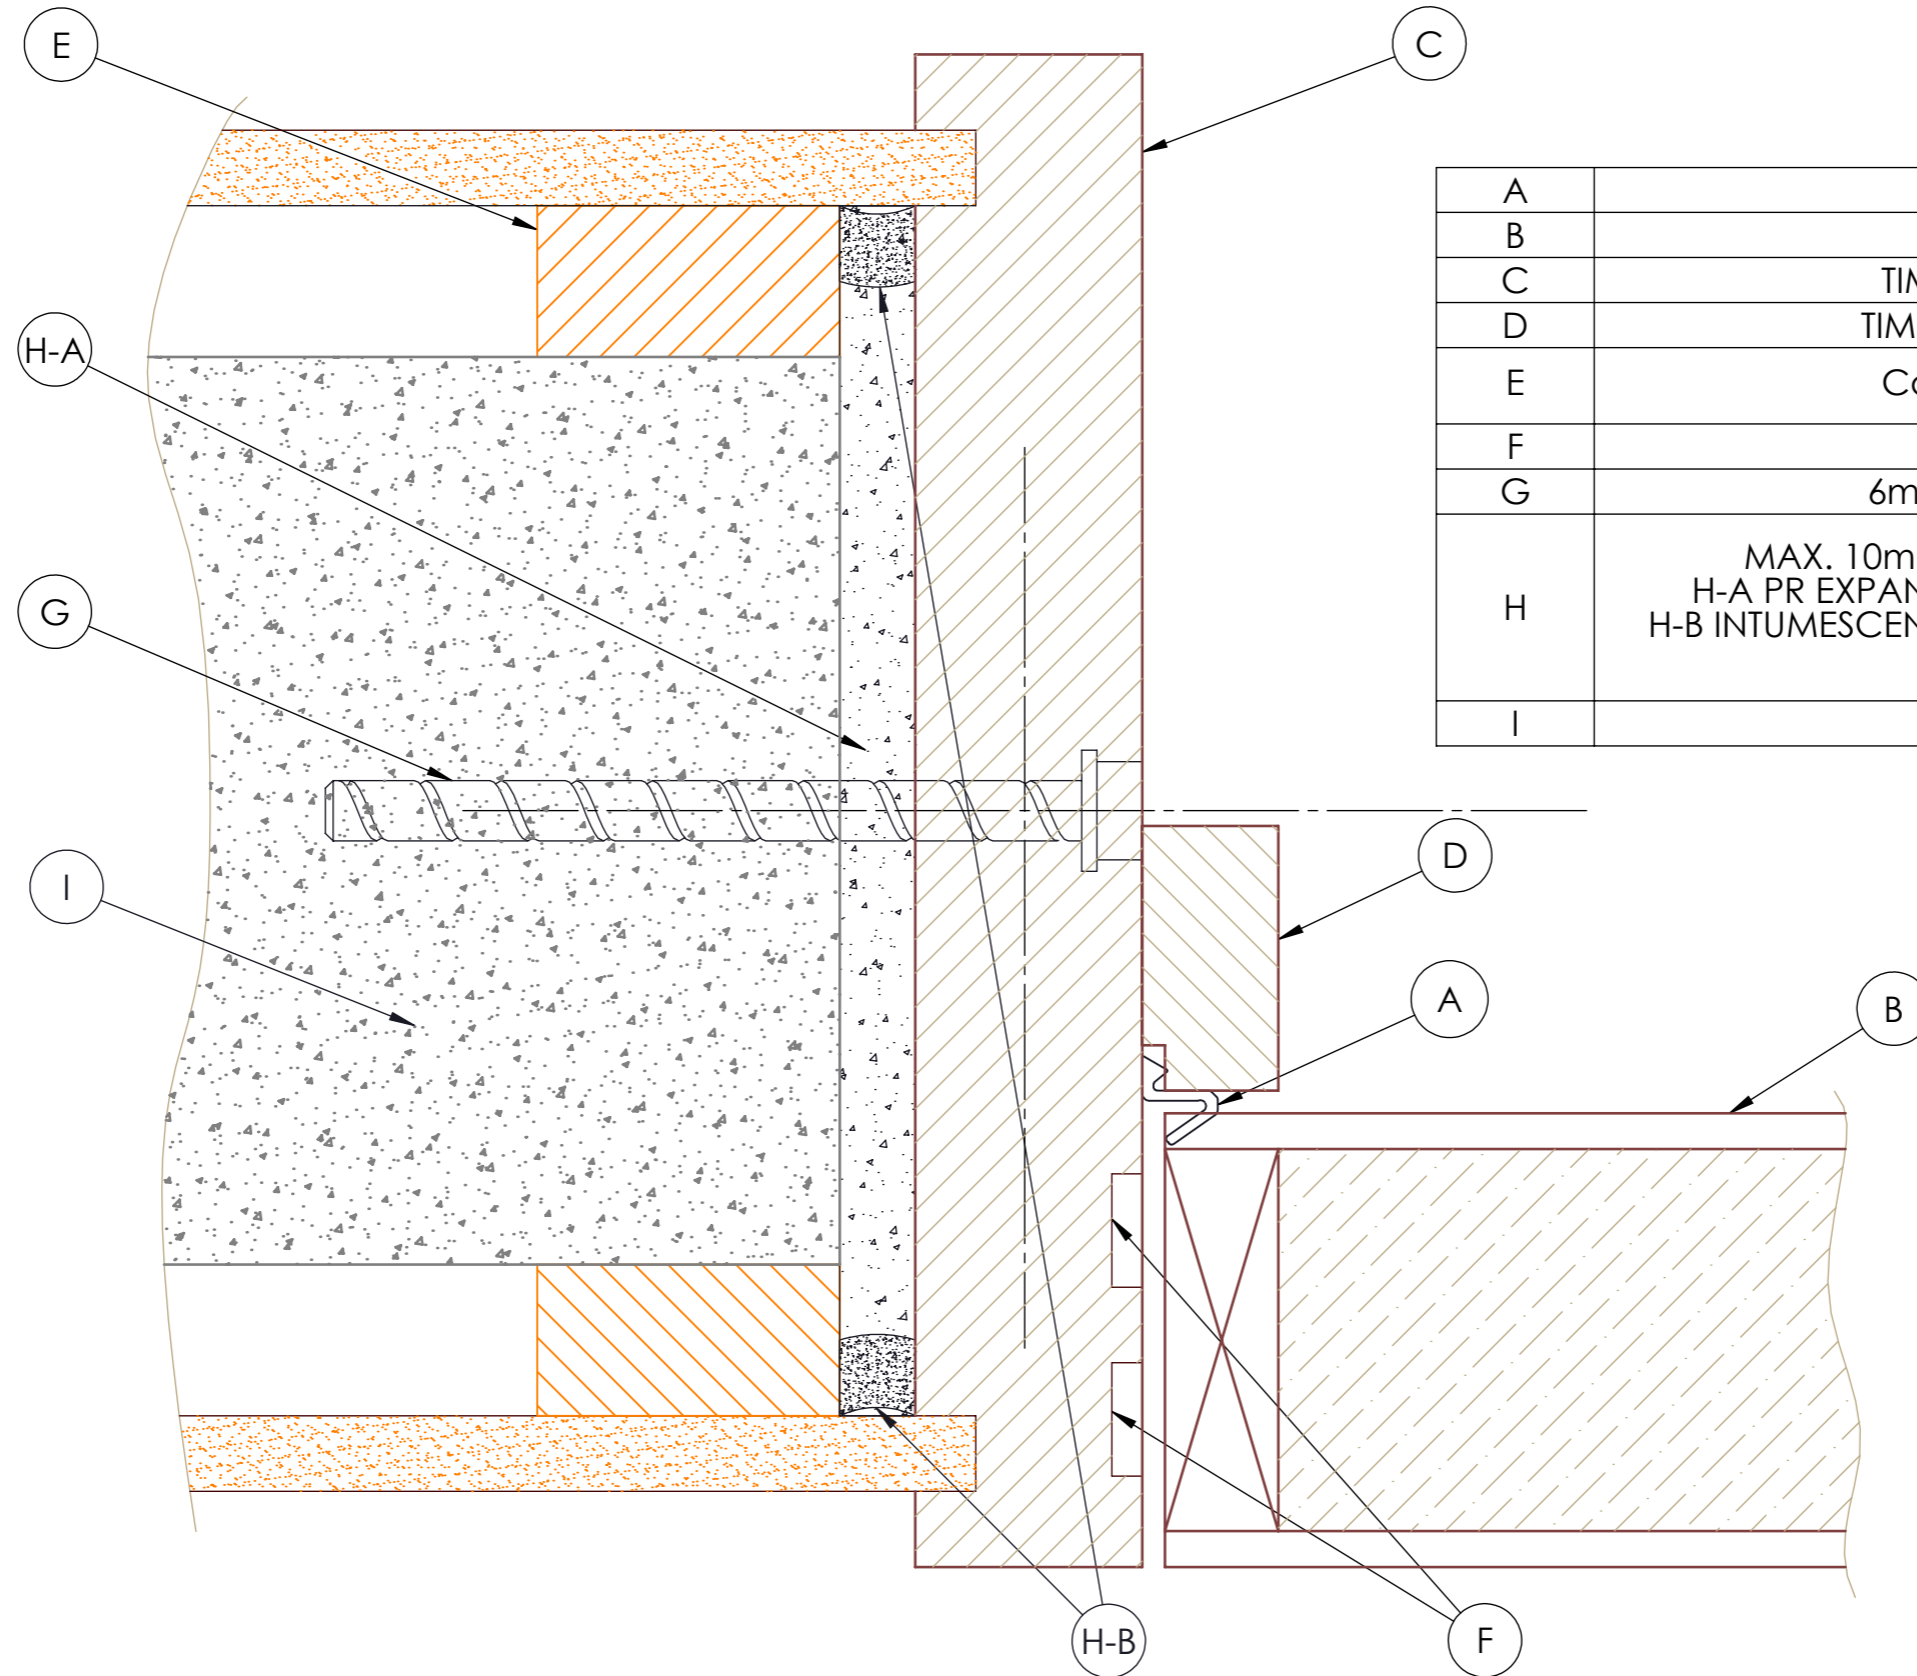

| | |
|---|---|
| A | SQ21 |
| B | 60mm FUTURA DOOR |
| C | TIMBER JAMB (30 or 42 mm) |
| D | TIMBER DOOR STOP (35 X 18R) |
| E | Cavity Batten (40 X 20 mm) |
| F | FIRE SEALS |
| G | 6mm EXCALIBUR SCREWBOLT |
| H | MAX. 10mm FITTING GAP TO BE FILLED WITH: H-A PR EXPANDING FOAM (E.G. SIKA BOOM) AND H-B INTUMESCENT MATERIAL (E.G. BOSS MASTIC) TO FILL FITTING VOID |
| I | MASONRY WALL |

| | |
|-----------------------|------------|
| CORE | FUTURA |
| FRR | -/60/30 sm |
| STUD | NA |
| JAMB "J" | J2-54 |
| WALL TYPE EXAMPLES | MASONRY |

| | | | |
|-------------------------------|------------------|-----------------|---|
| Title: Door Jamb | Date: 15/01/2021 | Drawn By: HM |  |
| Drawing No: HDJ-M60-21 | Revision: 1.0 | Checked By: HM | |
| | | Sheet No: 1 / 1 | Size: A3 |

©Hallmark Group. For the installation of Hallmark doors only. Ph: 03 313 4754